





DELTA PI CHAPTER HOUSE		SIZE	DATE	DWG NAME	REV
DRAWN	TRAVIS J ASKEW	8.5"x11"	4/29/07	FINAL PLAN - FRONT ELEVATION 2	4,0
ISSUED	4/28/07	SCALE	1/8" = 1'-0"	SHEET	1 OF 3

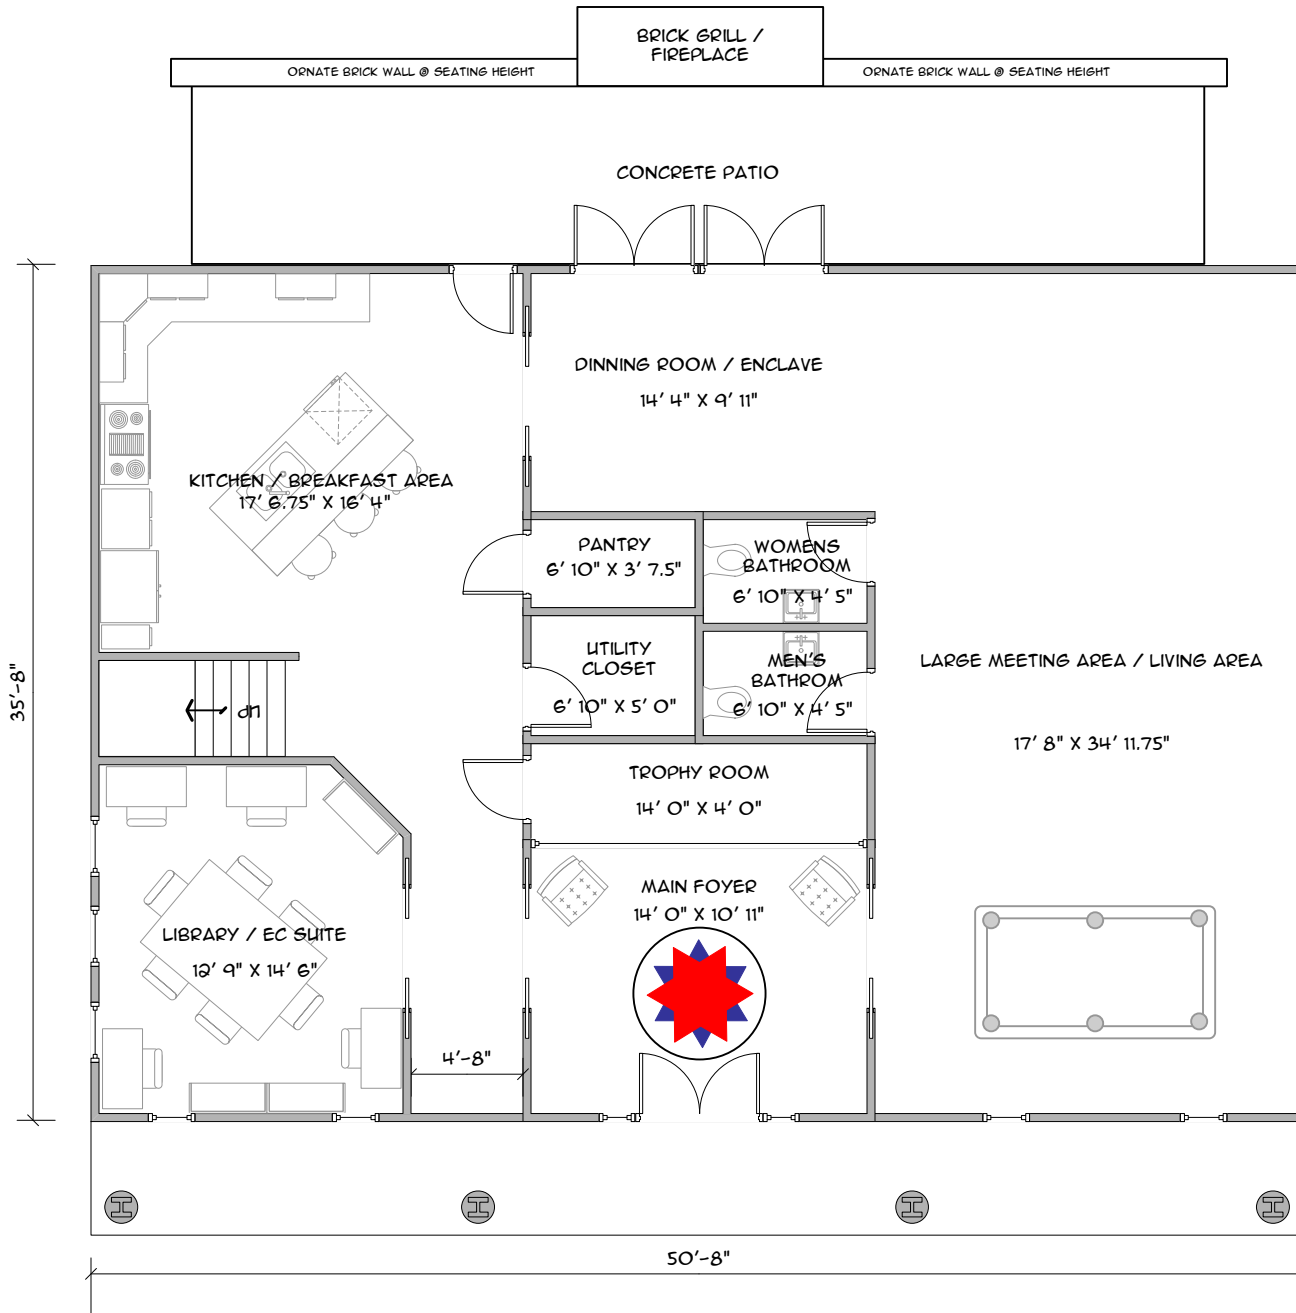

DELTA PI CHAPTER HOUSE	DATE	7/9/06
DRAWN	TRAVIS J ASKEW	
ISSUED	4/22/07	

SIZE	11" X 17"	SCALE	1/8" = 1'-0"	
DWG NAME	PLAN 3 - FIRST FLOOR		SHEET	2 OF 3
REV	4.0			

SECOND FLOOR

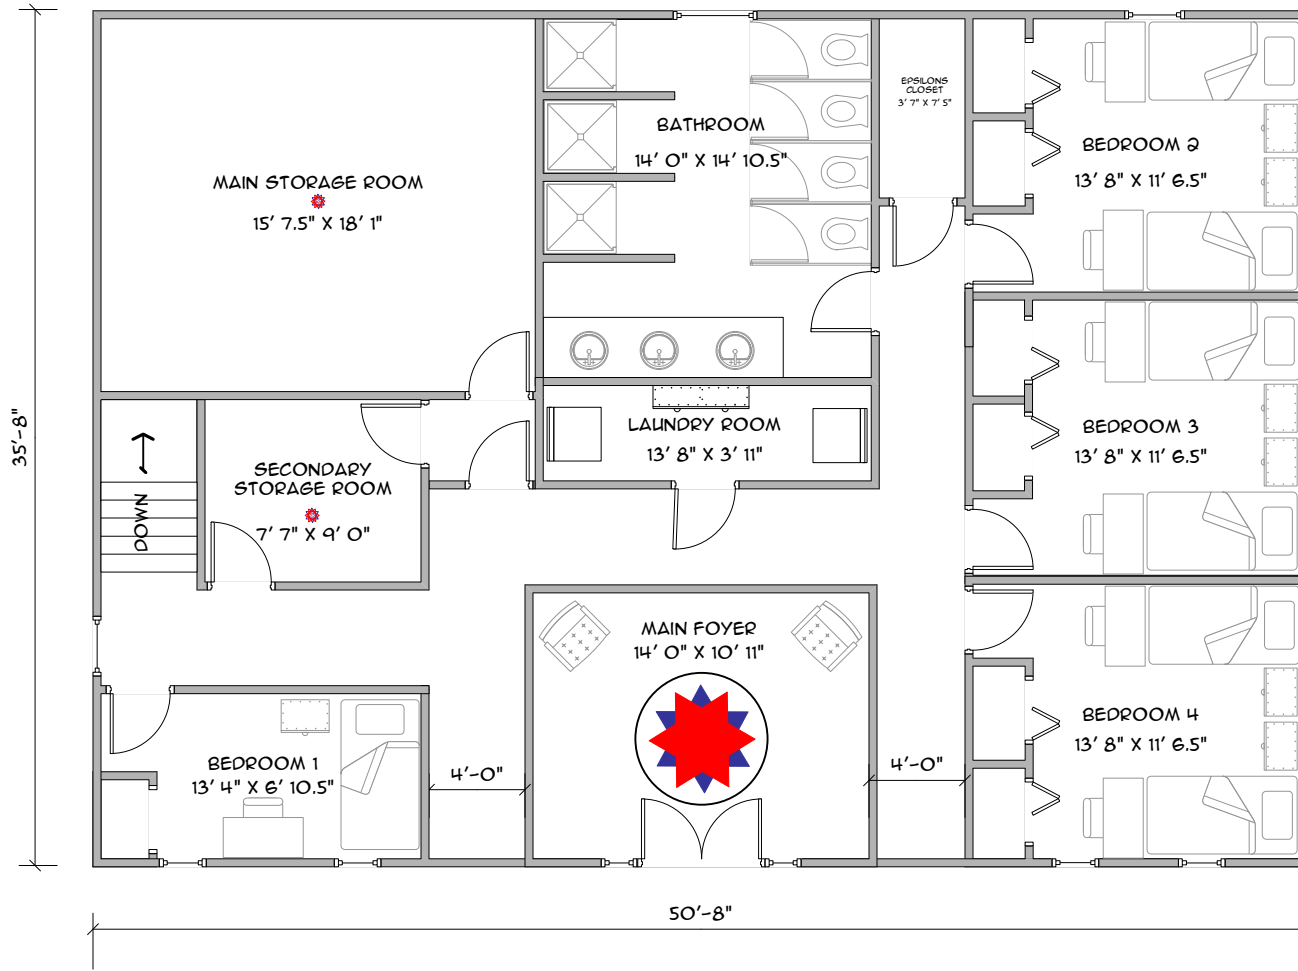

DELTA PI CHAPTER HOUSE	DATE	7/9/06	DWG NAME	PLAN 3 - SECOND FLOOR	REV	4.0	
	SIZE	1"=17"				SHEET	3 OF 3
	SCALE	1/8" = 1'-0"					
DRAWN	TRAVIS J ASKEW						
ISSUED	4/22/07						